

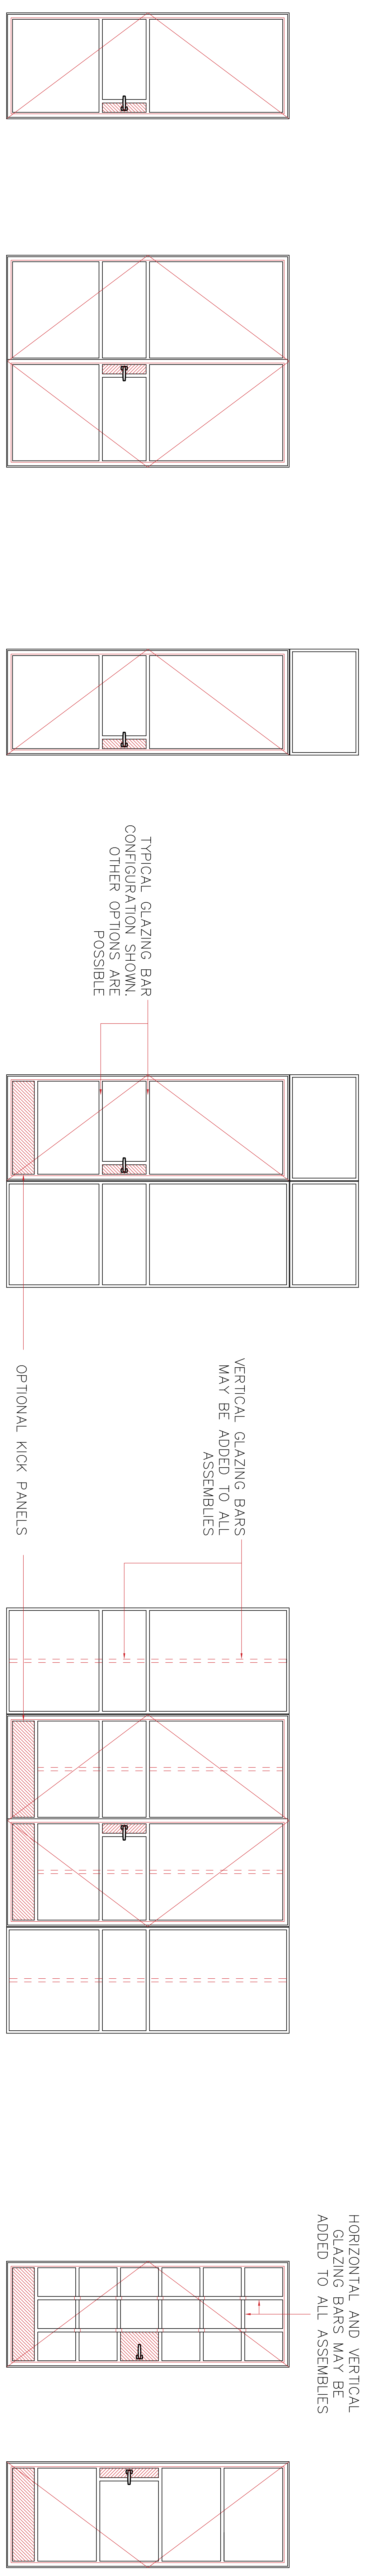
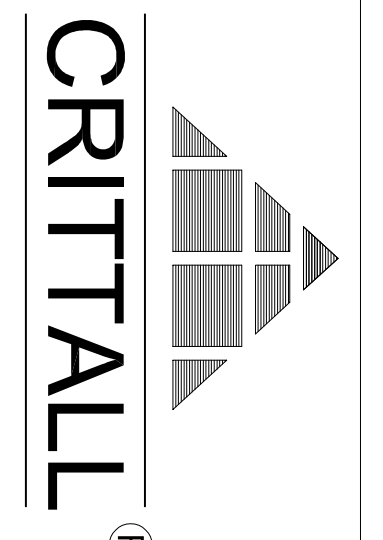
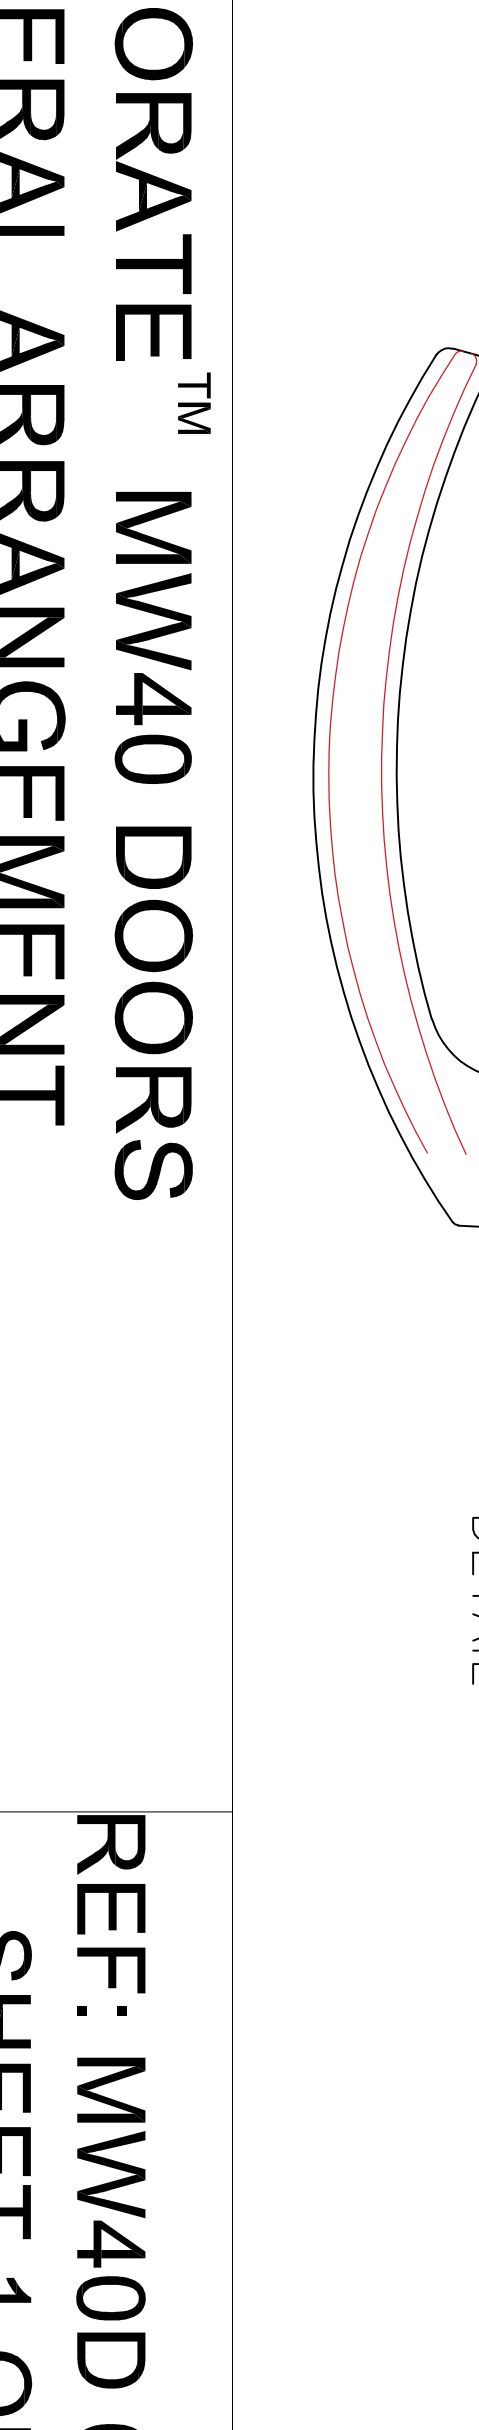
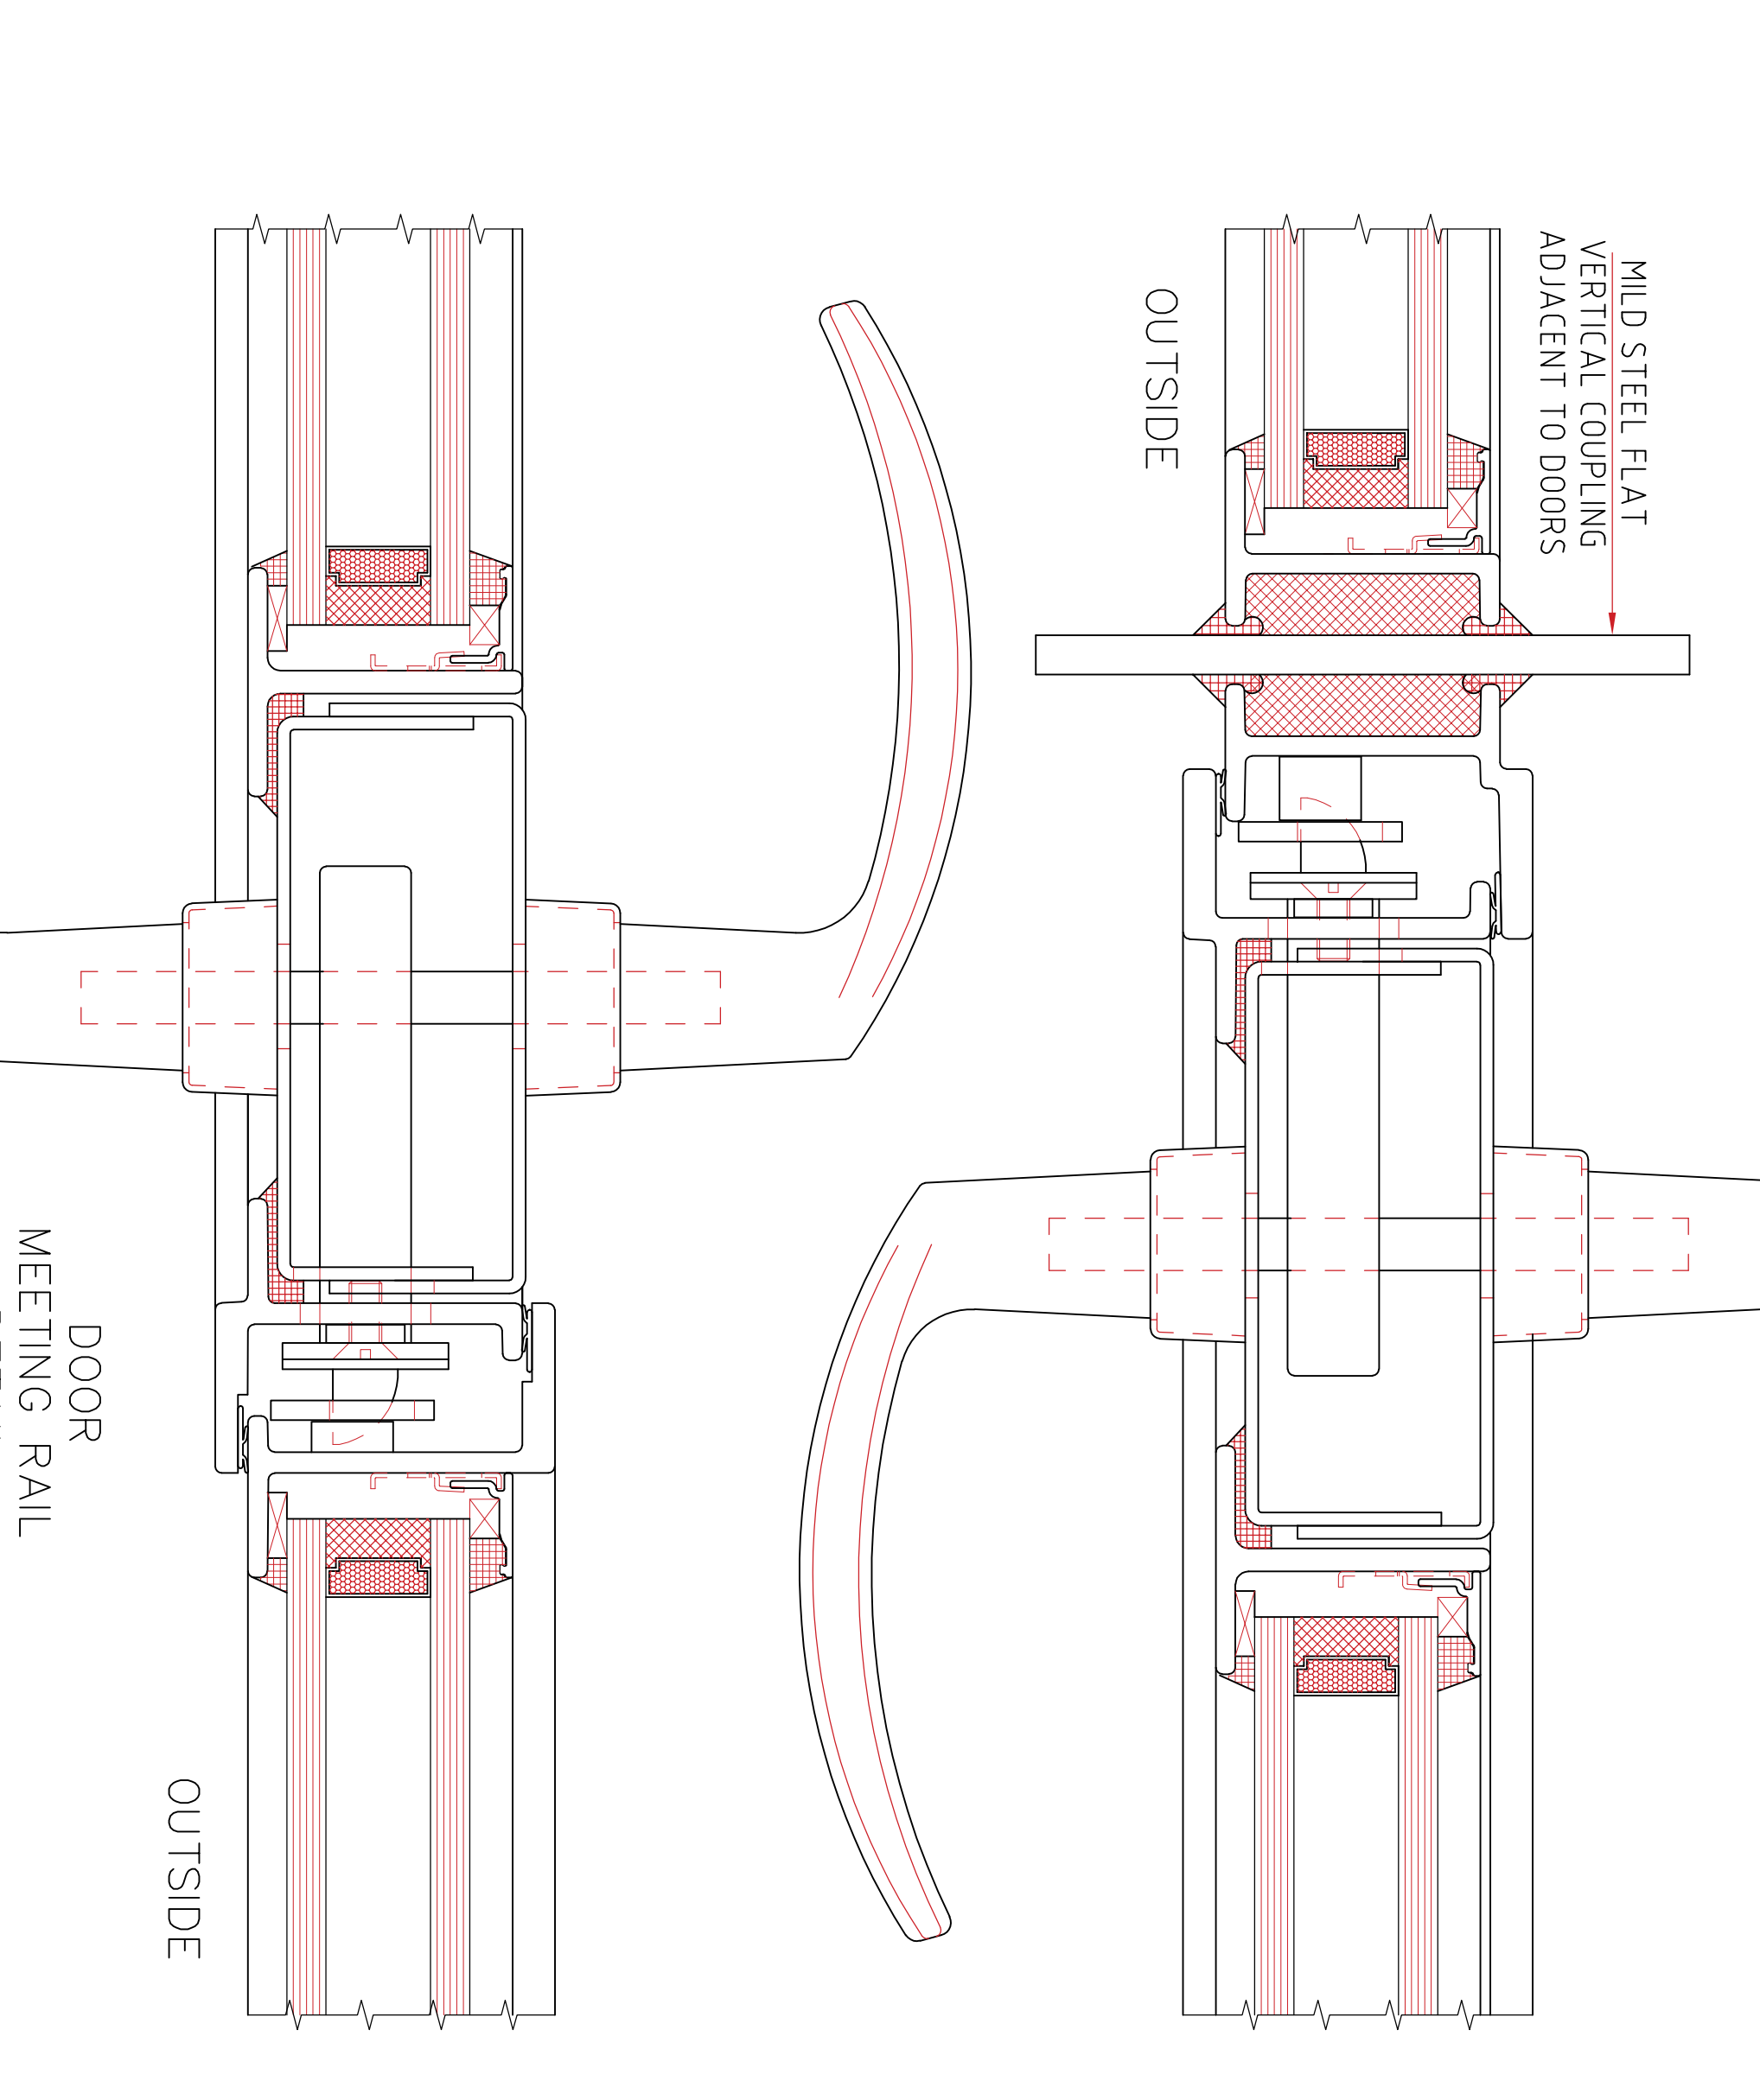
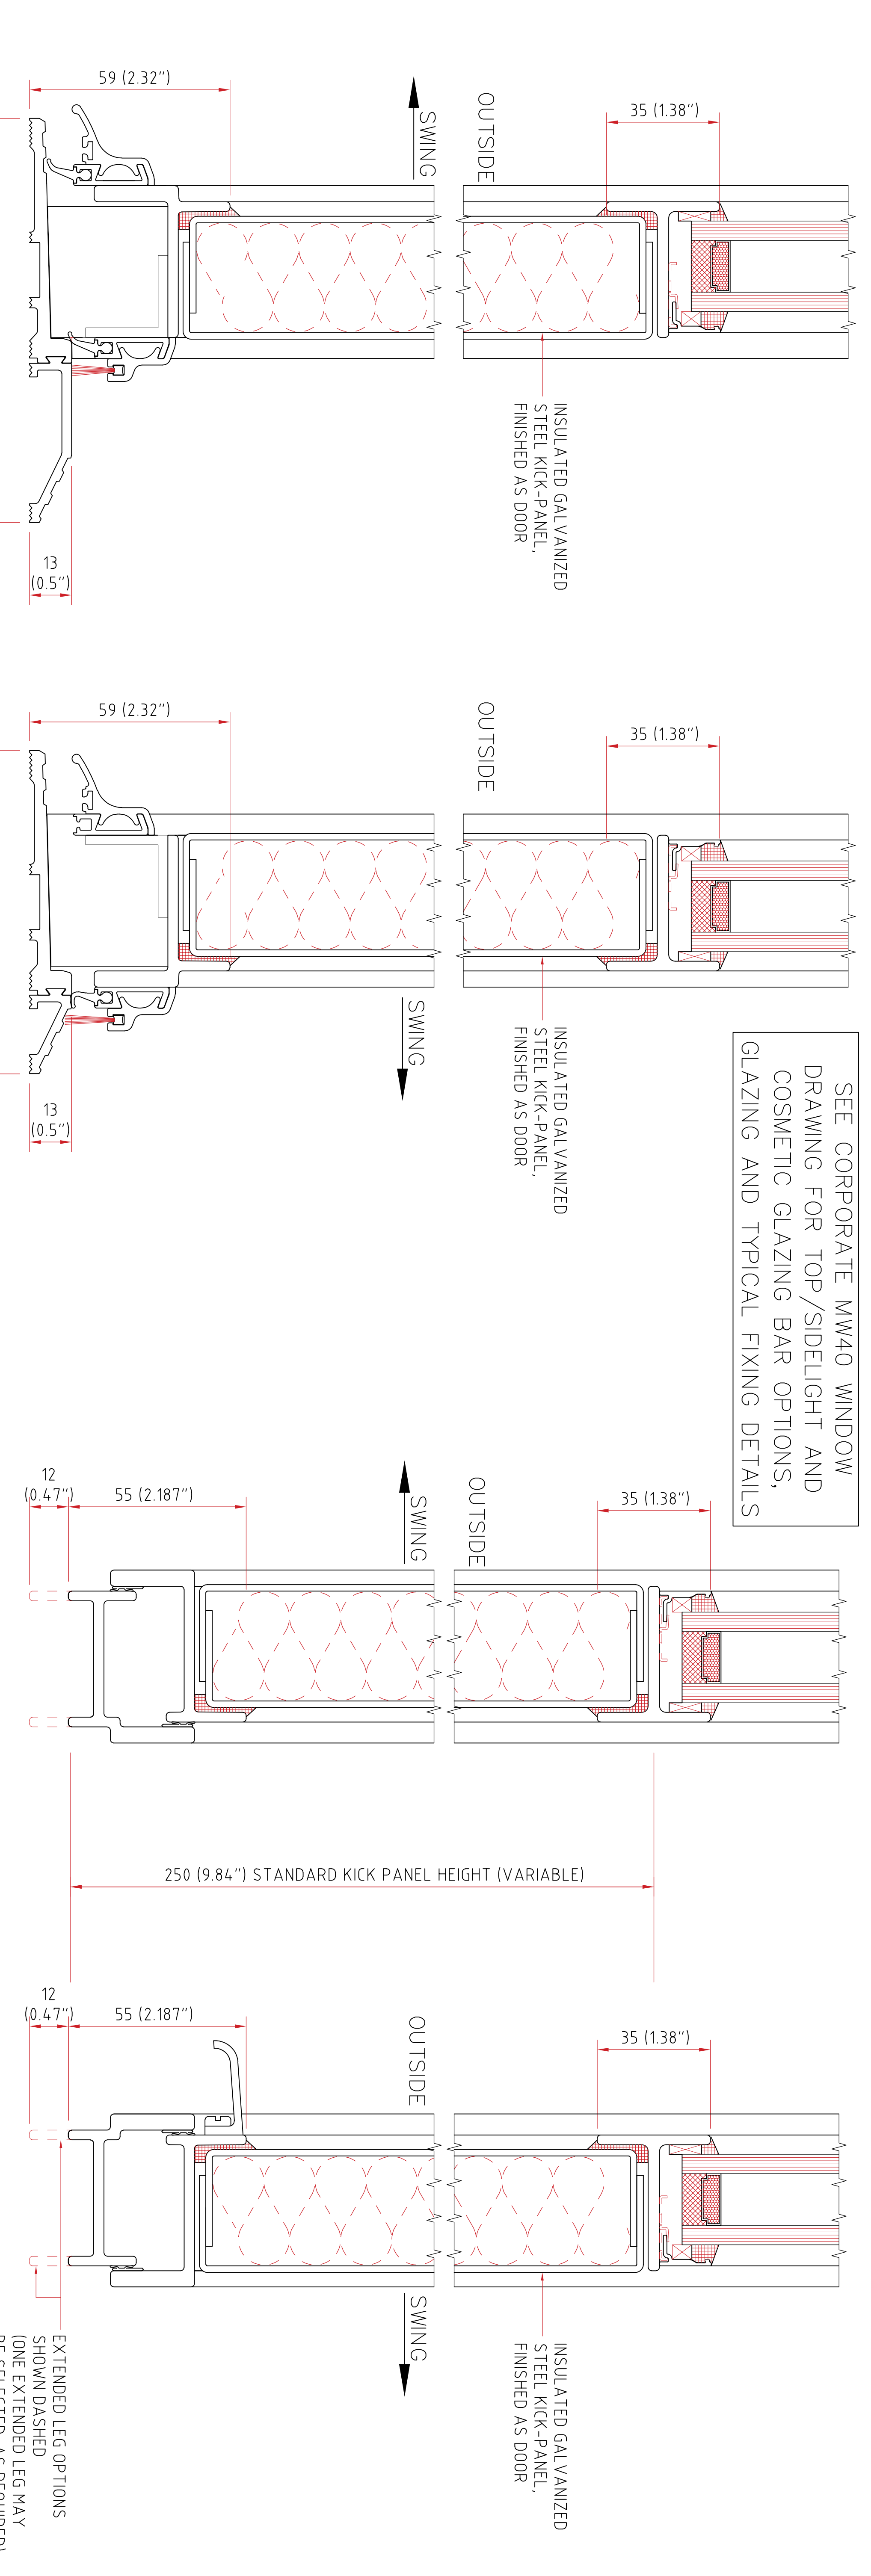


PRODUCT RANGE – SINGLE OR DOUBLE DOORS PLUS OPTIONAL FIXED SIDE LIGHTS AND/OR TOP (FAN) LIGHTS. DOORS MAY BE COUPLED TO ANY OTHER MW40 WINDOW TYPES TO FORM LARGE SCREENS OR WINDOW WALLS. DOORS MAY SWING INWARDS OR OUTWARDS AND CAN BE GLAZED FROM EITHER SIDE

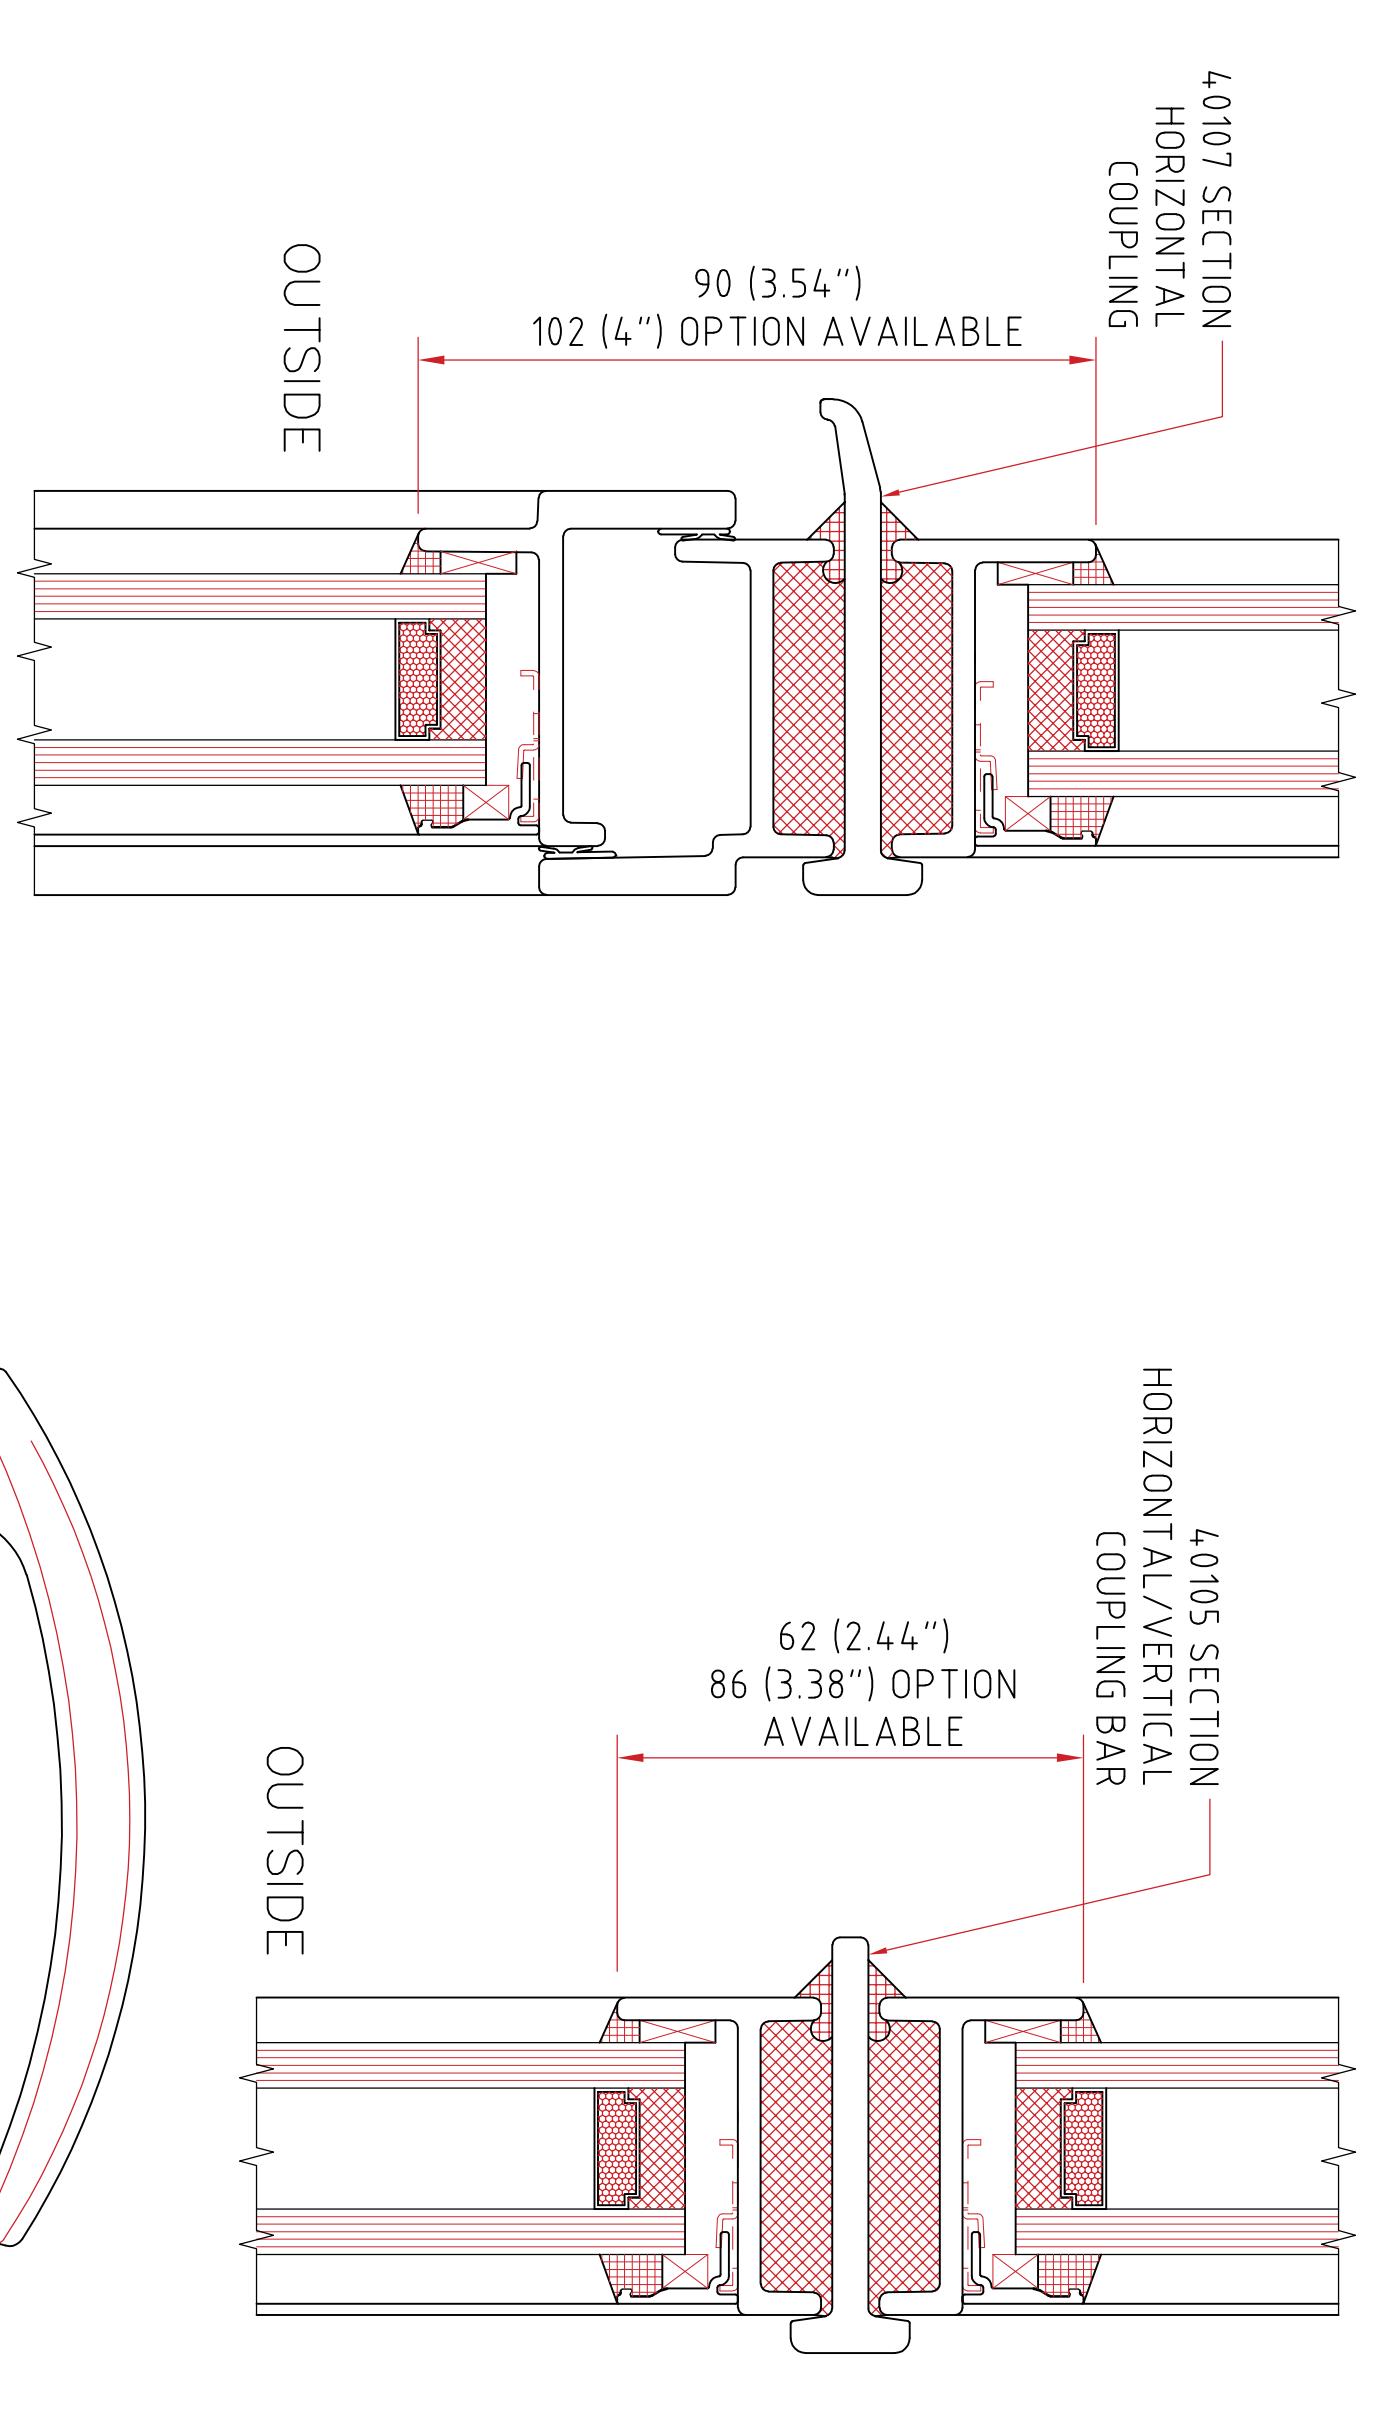

TYPICAL SINGLE DOOR      TYPICAL DOUBLE DOOR      TYPICAL SINGLE DOOR WITH TOP-LIGHT      TYPICAL SINGLE DOOR WITH SIDE-LIGHT AND TOP-LIGHTS      TYPICAL DOUBLE DOOR WITH SIDE-LIGHTS ('BELGIUM DOOR')      FURTHER DOOR ARRANGEMENT EXAMPLES SHOWN

FRAME PROFILES

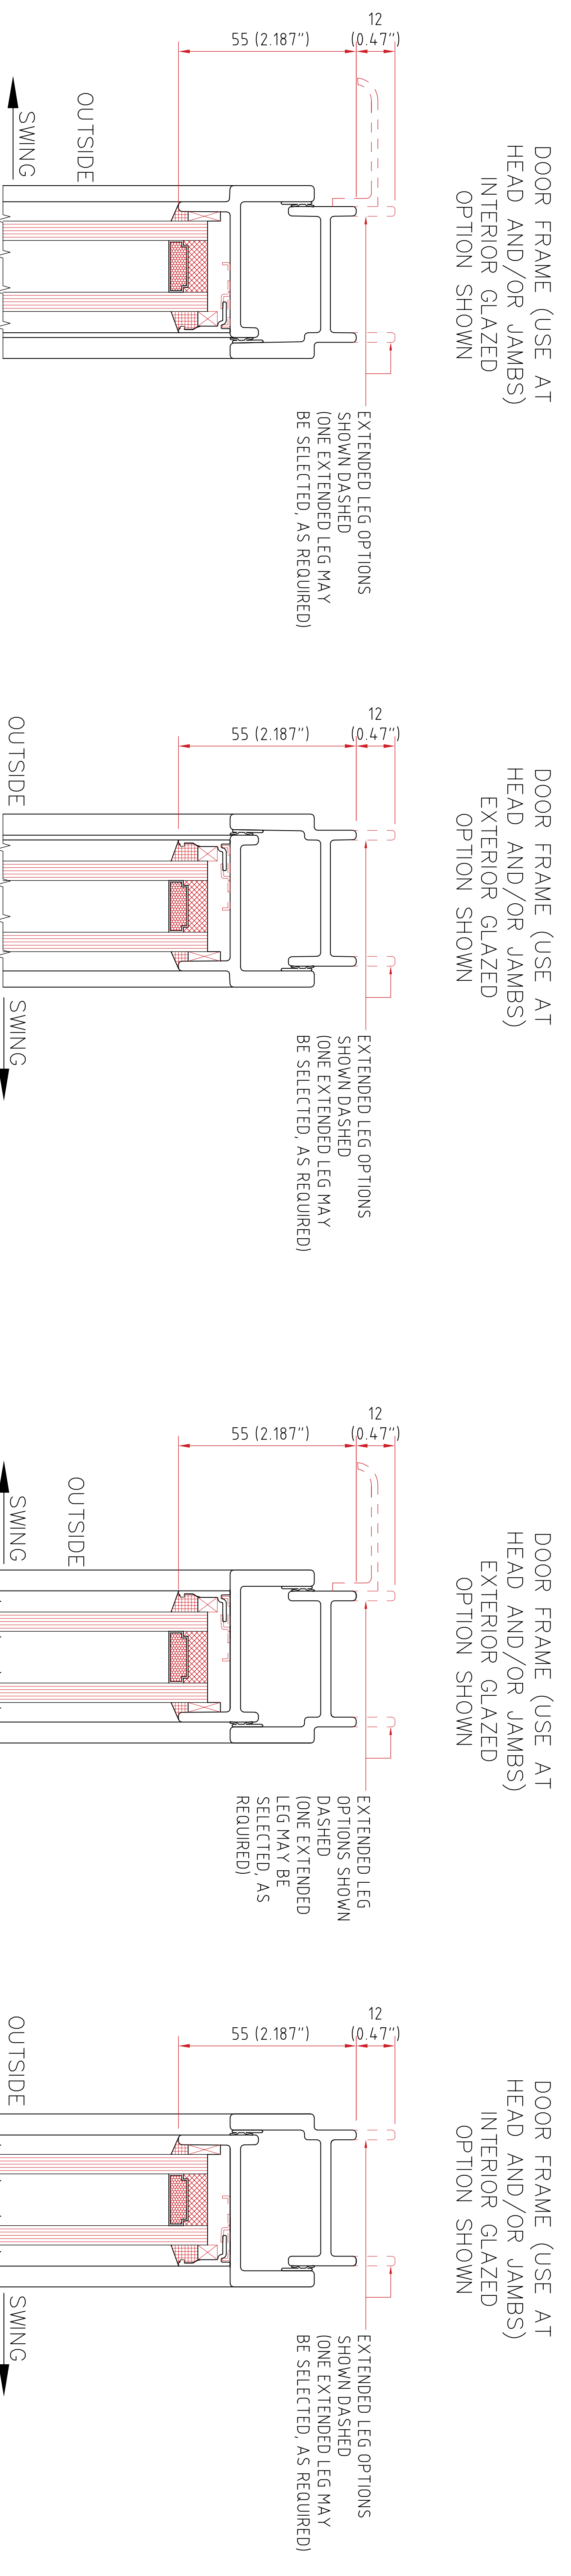

CRITTALL™ MW40 DOORS GENERAL ARRANGEMENT

REF: MW40D 01/23 SHEET 1 OF 1